



STORE NUM: 441
CROSS STREETS: Carpinteria St.
ADDRESS: 29 South Milpas Street
Santa Barbara, CA 93103

WALL SIGNS:

Building Elevation	Area Allowed per Elevation	Signs Allowed per Elevation	LTR Height Allowed	PROPOSED	
				Sq. Footage	Sign Type
North					
South	90.0			72.8	CHANNEL LETTERS
East					
West					
Total					

NOTES: 223'-0" Frontage / 0.5 SF per 1 In ft of frontage = 111.5 SF aggregate available. Standard Letter Height NTE 18".
City of Santa Barbara allows 90 SF Max.

WINDOW SIGNS:

Building Elevation	Area Allowed per Code or LL	PROPOSED
		Sq. Footage
North		

FREESTANDING SIGNS:

Freestanding Signs:	Panel Size - Area or Dimensions	Panel Location:
street: CORNER OF CARPINTERIA ST. & S. MILPAS ST	35.84 SF (BOXED)	
street:		

NOTES: New Alum FCO Letters & Logo W/ Internally Illum'd Push-thru Cabinet Installed On Existing Monument Sign


VARIANCE IF REQUIRED / LIKELIHOOD

Variance:	Likelihood:
-----------	-------------

ADDITIONAL SIGNS / TEMPORARY SIGNAGE:

--

NOTE:
City only allows 12" letter height for all signage in Santa Barbara.
LL has negotiated an 18" letter height. Must obtain approval for the "S" logo to exceed 18"

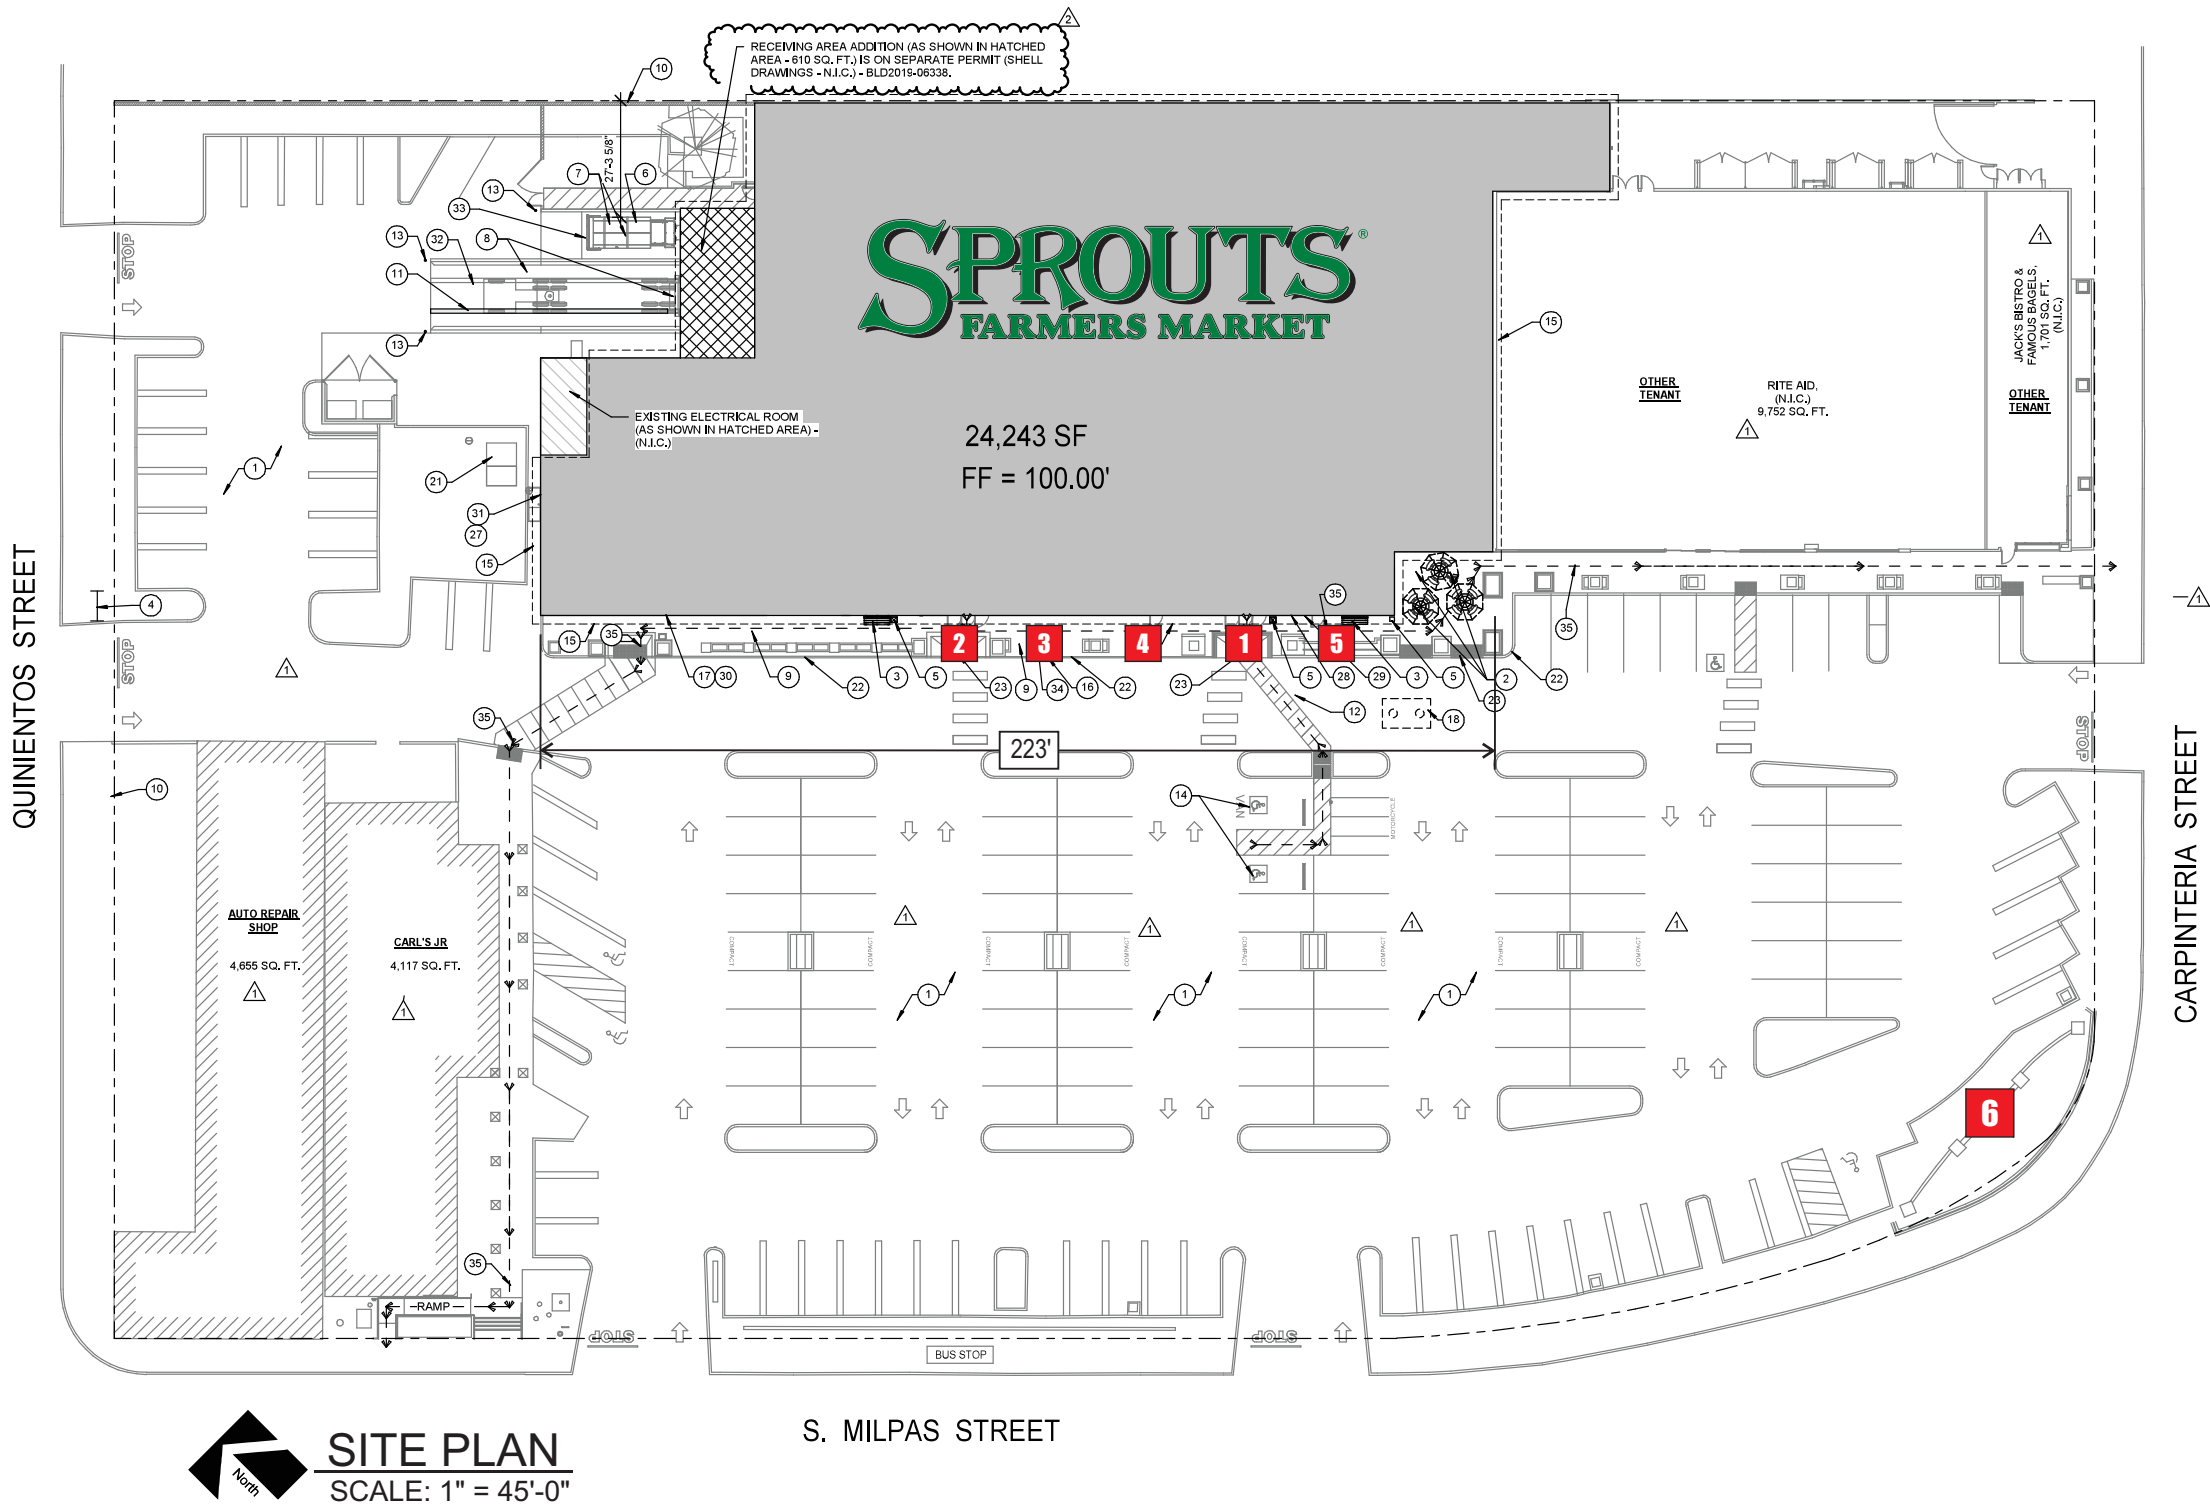


- ☒ Conceptual Artwork
- ☐ Technically Verified

***NOTE: TECHNICAL SURVEY
REQUIRED BEFORE SUBMITTING TO MFG**

- LED CHANNEL LETTERS - MAIN I.D.**
23.9 SF
- LED CHANNEL LETTERS - SECONDARY**
7.0 SF
- LED CHANNEL LETTERS - SECONDARY**
20.3 SF
- LED CHANNEL LETTERS - SECONDARY**
16.3 SF
- LED CHANNEL LETTERS - SECONDARY**
2.9 SF
- NEW FCO LETTERS & PUSH-THRU
CABINET ON EXISTING MONUMENT**
2.4 SF

NOTE:
MONUMENT SIGN UNDER DIFFERENCE PERMIT.
SF INCLUDED FOR SF CALCULATIONS ONLY.


It is the intent and purpose of this color rendering to provide a basic color representation of your sign finish and color. However, digital media and printed colors will vary from actual paint finish and color. Existing painted surfaces will have a perceptible difference in shade and sheen from your sign finish. Providing a sample of the paint you wish to match or a Matthews paint color formula will minimize the differences.

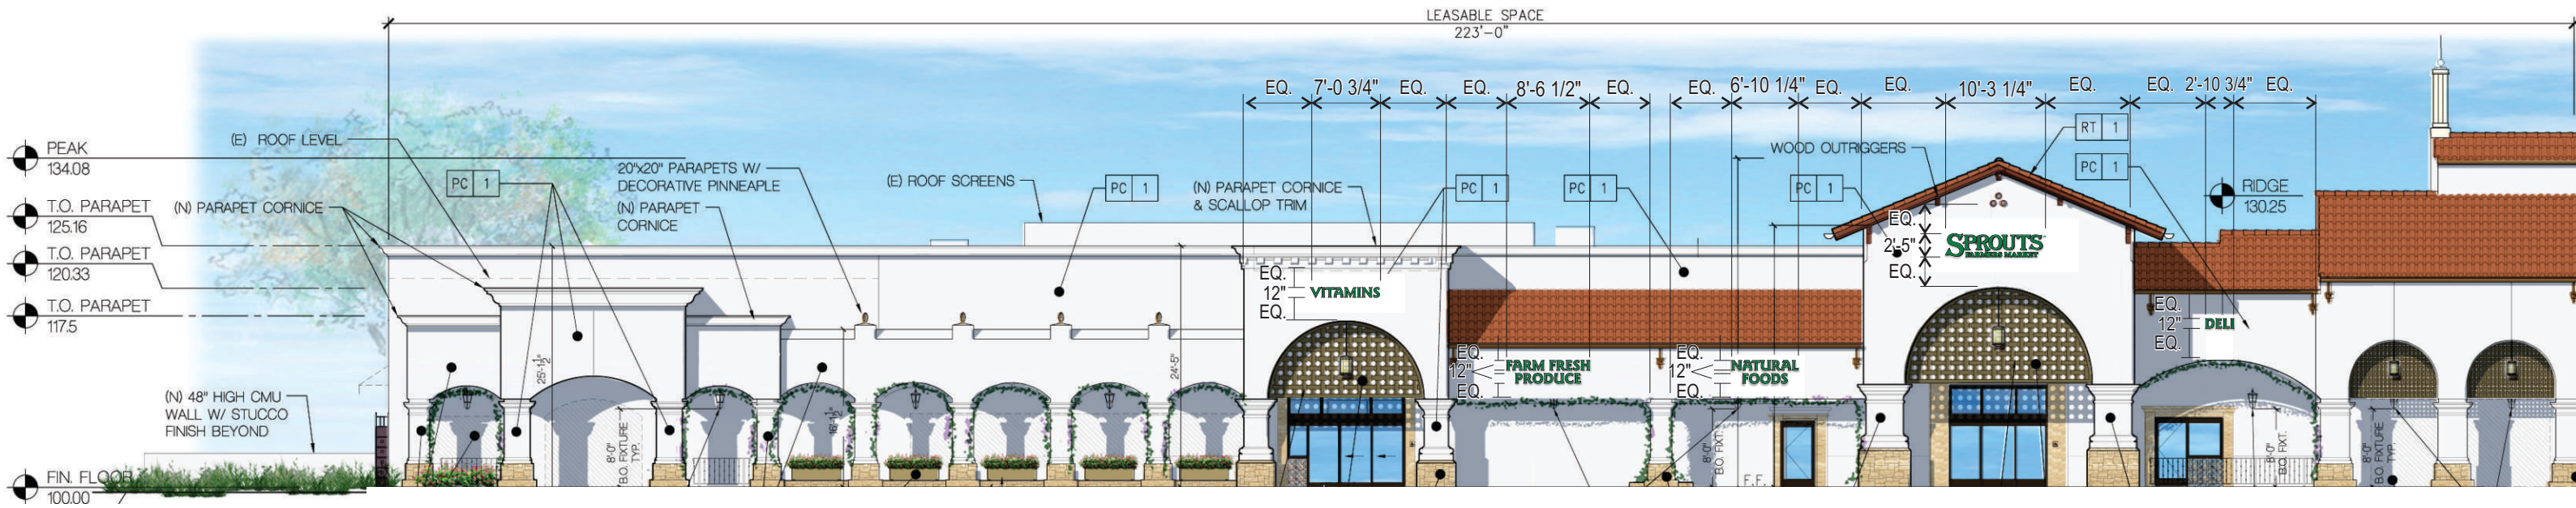


PARTIAL FRONT (SOUTH) BUILDING ELEVATION
SCALE: 1/16" = 1'-0"




1 LED-ILLUMINATED CHANNEL LETTERS
SCALE: 1/2"=1'-0"

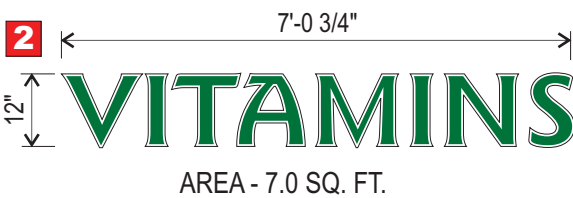

ILLUMINATED CHANNEL LETTERS
SCALE: 3/8"=1'-0"



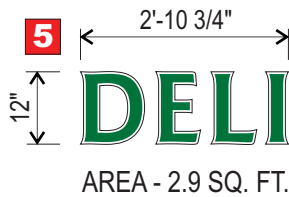


It is the intent and purpose of this color rendering to provide a basic color representation of your sign finish and color. However, digital media and printed colors will vary from actual paint finish and color. Existing painted surfaces will have a perceptible difference in shade and sheen from your sign finish. Providing a sample of the paint you wish to match or a Matthews paint color formula will minimize the differences.

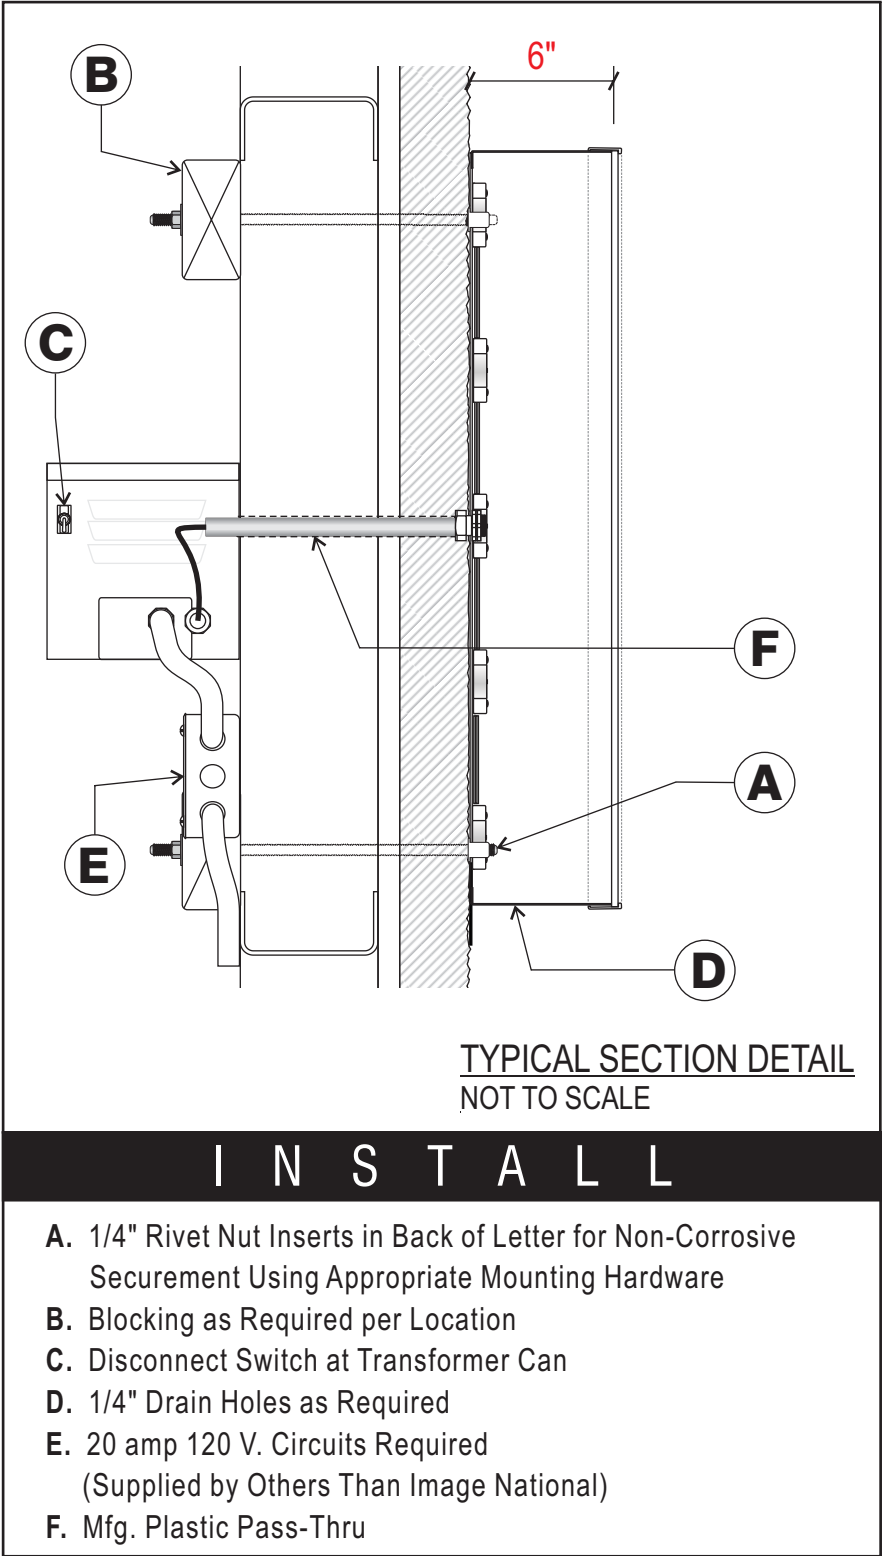

1 LED-ILLUMINATED CHANNEL LETTERS - CUSTOM
SCALE: 1/2"=1'-0"


- FACES - WHITE ACRYLIC WITH GREEN VINYL OVERLAY & WHITE WEDED LETTER OUTLINE
- TRIMCAP - 1" BLACK
- ILLUMINATION - GE WHITE LED
- RETURNS - 6" CUSTOM BRONZE - PER MSP
- DROP SHADE - .040 PRE-PAINTED BLACK ALUM. ATTACHED TO BACK OF LETTER
- REG. MARK - 3/16" WHITE ACRYLIC WITH GREEN VINYL "R" & CIRCLE

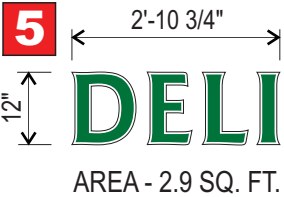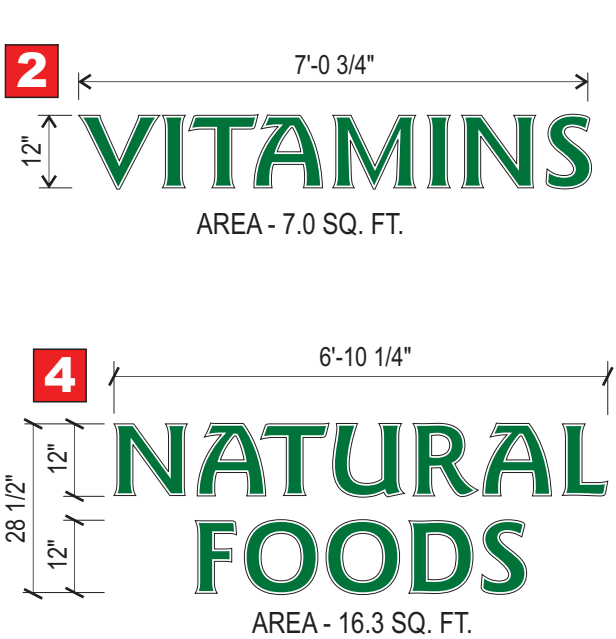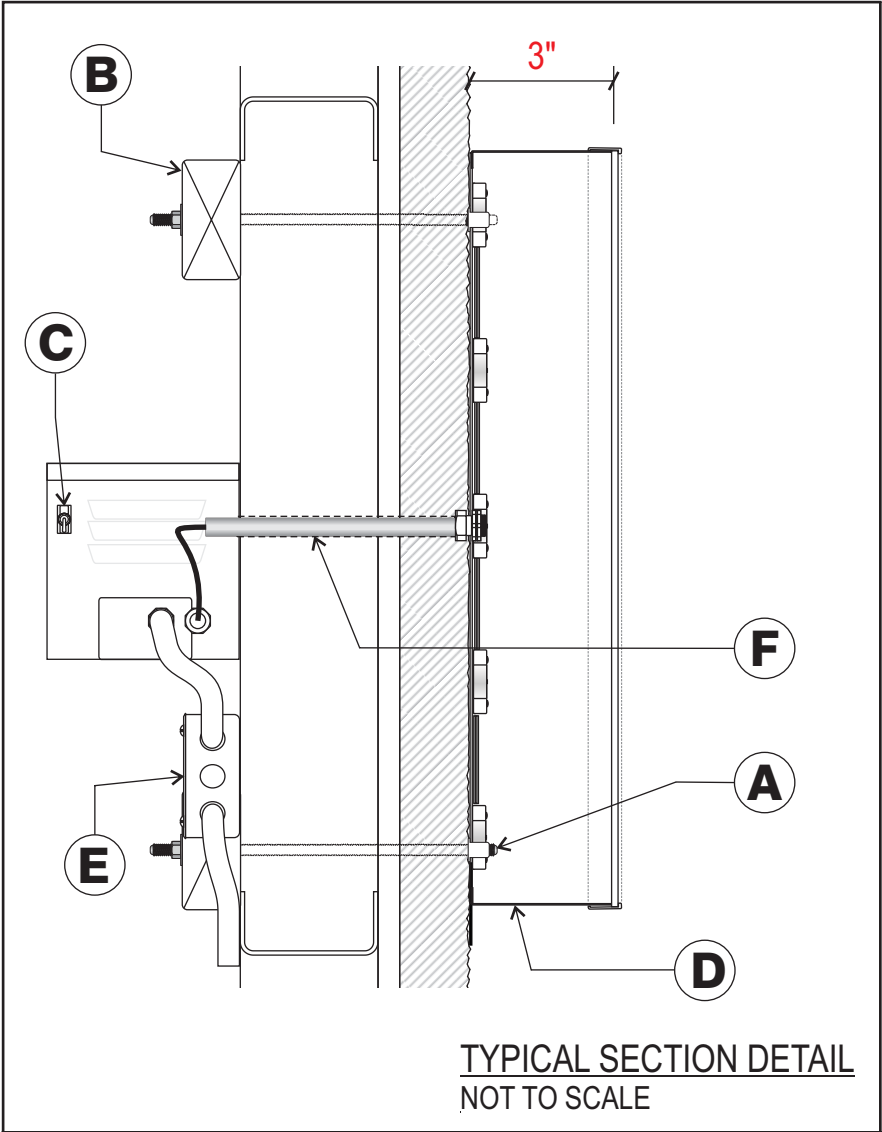

ILLUMINATED CHANNEL LETTERS - **CUSTOM**
SCALE: 3/8"=1'-0"

- FACES - WHITE ACRYLIC WITH GREEN VINYL OVERLAY & WHITE WEDED LETTER OUTLINE
- TRIMCAP - 1" BLACK
- ILLUMINATION - WHITE LED
- RETURNS - **3" CUSTOM BRONZE - PER MSP**


- I N S T A L L**
- A. 1/4" Rivet Nut Inserts in Back of Letter for Non-Corrosive Securement Using Appropriate Mounting Hardware
 - B. Blocking as Required per Location
 - C. Disconnect Switch at Transformer Can
 - D. 1/4" Drain Holes as Required
 - E. 20 amp 120 V. Circuits Required (Supplied by Others Than Image National)
 - F. Mfg. Plastic Pass-Thru

It is the intent and purpose of this color rendering to provide a basic color representation of your sign finish and color. However, digital media and printed colors will vary from actual paint finish and color. Existing painted surfaces will have a perceptible difference in shade and sheen from your sign finish. Providing a sample of the paint you wish to match or a Matthews paint color formula will minimize the differences.							
<div>image national signs </div> <div>16265 Star Road Nampa, ID 83687 - toll free: 800.592.8058 - tele: 208.345.4020</div> <div>WWW.imagenational.com</div>	<div> UNDERWRITERS LABORATORIES ELECTRIC SIGN</div> <div>NAMPA PLANT - UL #433195-001</div> <div>U.S. & P.R. - All signs conform to UL-48/2161 (labeled accordingly) & must comply with UL-41.1 install procedures. Canada - all signs must be CAS compliant. This sign(s) is intended to be installed in accordance with requirements of article 600 of the National Electrical Code and/or applicable local codes. This includes proper grounding and bonding of the sign.</div>	Client: Sprouts Farmers Market		Design Number: TG-0169-19		File Location: SPROUTS FARMERS MARKET\ LOCATION\441 SANTA BARBARA, CA	Page No.
		Site: #441		Date: 02/14/20		Drawing type: CONCEPTUAL	5 of 5
		29 S Milpas St Santa Barbara, CA 93103		Designer: TRH/DF/SP		Rev: 5-CHANGE TO NEW COLOR BUILDING	
				Account Manager: JG		SFM-441-SANTA BARBARA-CA-R5-021420	



• EXISTING GRAPHICS TO BE REMOVED

UNDER SEPARATE PERMIT

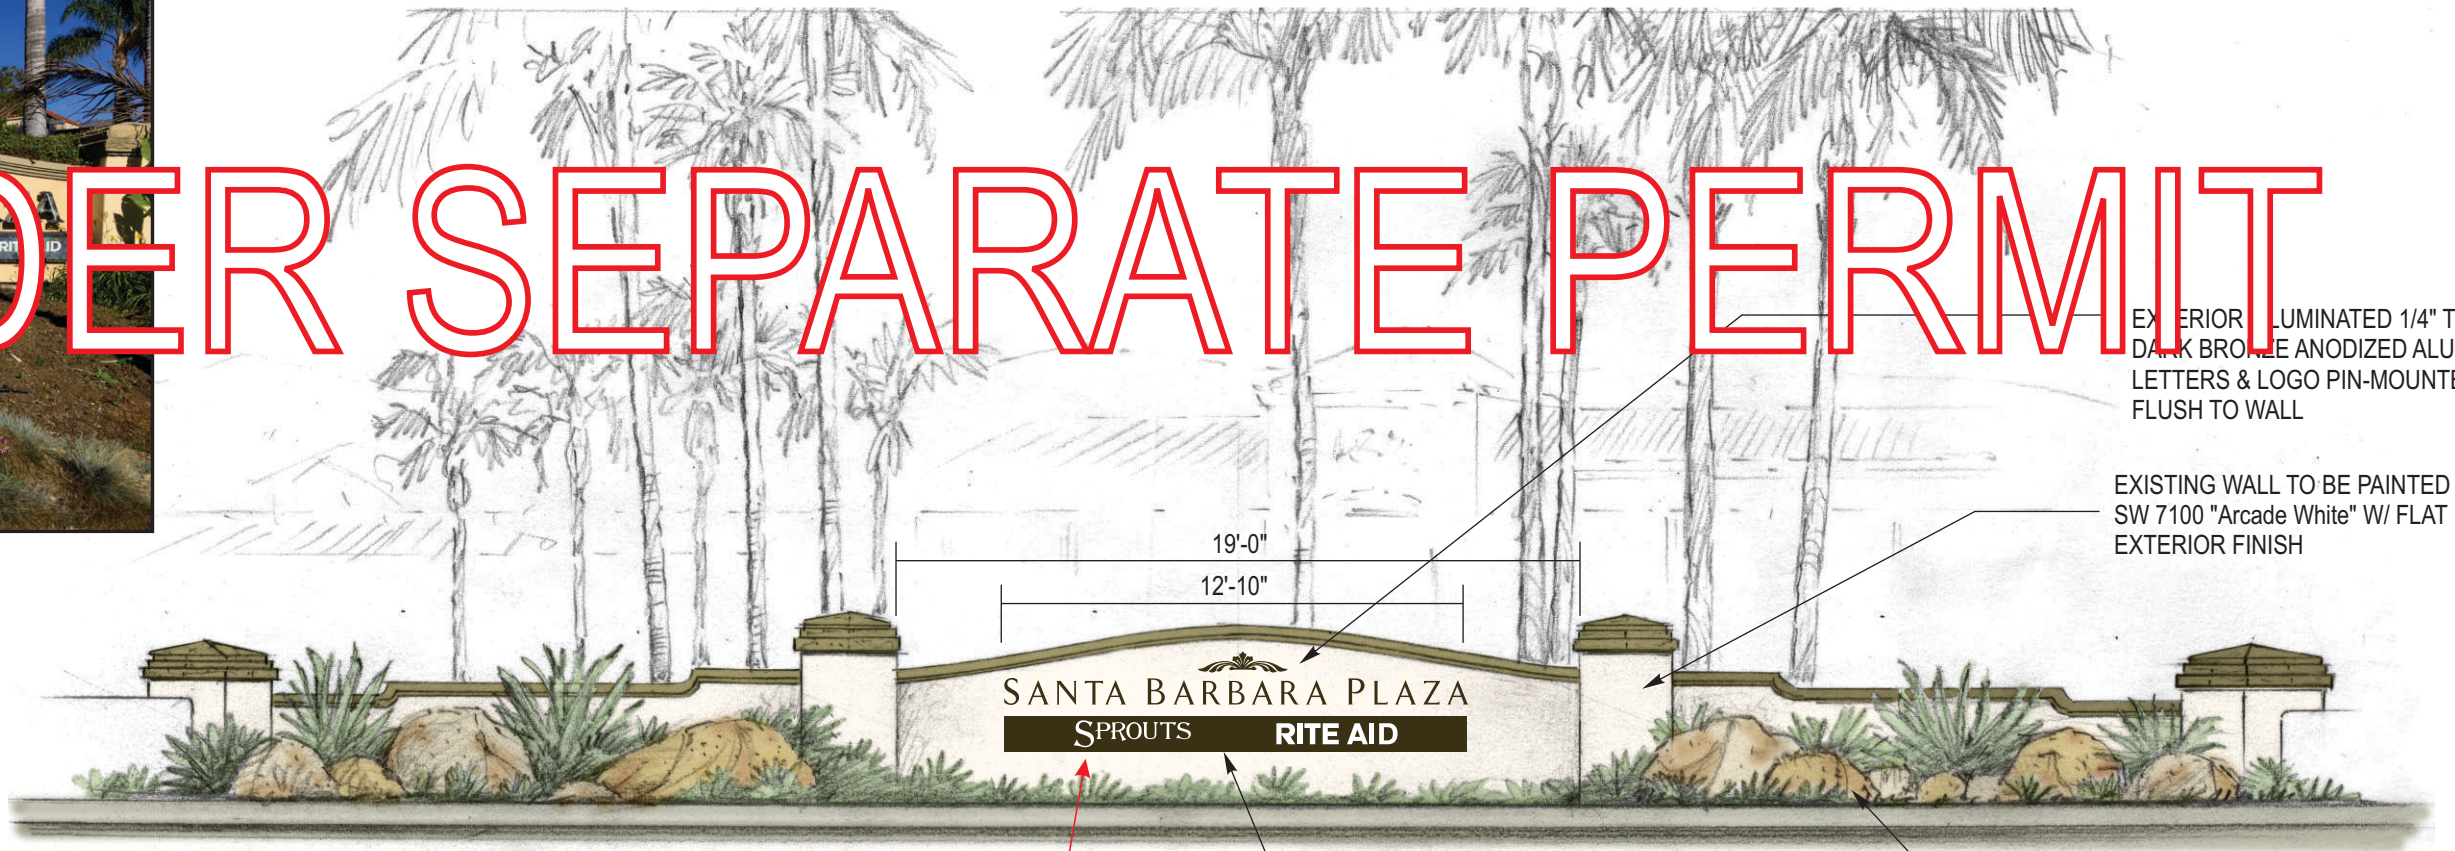

EXTERIOR ILLUMINATED 1/4" THICK
DARK BRONZE ANODIZED ALUMINUM
LETTERS & LOGO PIN-MOUNTED
FLUSH TO WALL

EXISTING WALL TO BE PAINTED
SW 7100 "Arcade White" W/ FLAT
EXTERIOR FINISH


FRONT MONUMENT ELEVATION
SCALE: 3/16" = 1'-0"

**SPROUTS
LETTERING: 2.44 SF**

PUSH-THRU EDGE LIT GRAPHICS ON OPAQUE
DARK BRONZE ANODIZED ALUMINUM CABINET

ENHANCED LANDSCAPING & BOULDERS

- 1/4" Flat-Cut-Out Aluminum
- Silicone Mounted Studs
- 12" x 154" x 3" Deep
- .125 Alum. face with routed out copy
- 3/4" Clear Push-Thru with White Vinyl

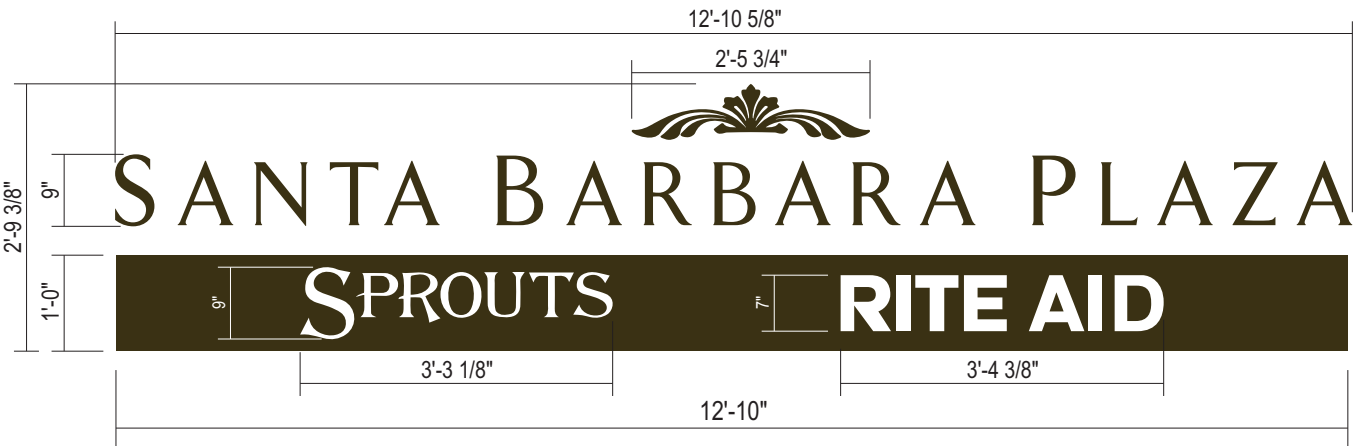

"SANTA BARBARA PLAZA" w/ LOGO

- 1/4" THICK ALUM FCO LETTERS PAINTED MP 313 "DURANODIC BRONZE"
- PIN-MOUNTED FLUSH TO EXISTING MONUMENT WALL
- EXTERNALLY GROUND-MOUNTED ILLUMINATION

"SPROUTS" / "RITE AID" CABINET

- 3" DEEP ALUM CONSTRUCTION w/ ROUTED OUT COPY & 3/4" THICK PUSH-THRU CLEAR ACRYLIC LETTERS w/ 1st SURFACE WHITE VINYL
- INTERNAL WHITE LED ILLUMINATION

6 ALUMINUM FCO PLAZA LETTERS & GRAPHIC / CABINET W/ ROUTED COPY & PUSH-THRU ILLUM'D STORE LETTERS
SCALE: 1/2" = 1'-0"
TOTAL SIGN AREA: 35.84 SF
SPROUTS LETTERS: 2.44 SF

It is the intent and purpose of this color rendering to provide a basic color representation of your sign finish and color. However, digital media and printed colors will vary from actual paint finish and color. Existing painted surfaces will have a perceptible difference in shade and sheen from your sign finish. Providing a sample of the paint you wish to match or a Matthews paint color formula will minimize the differences.

<div>image national signs</div> <div><div>in</div></div> <div>16265 Star Road Nampa, ID 83687 - toll free: 800.592.8058 - tele: 208.345.4020</div> <div>WWW.imagenational.com</div>	<div><div><div>UL</div><div>UNDERWRITERS LABORATORIES ELECTRIC SIGN</div></div><div>NAMPA PLANT - UL #433195-001</div><div>U.S. & P.R. - All signs conform to UL-48/2161 (labeled accordingly) & must comply with UL-41.1 install procedures. Canada - all signs must be CAS compliant. This sign(s) is intended to be installed in accordance with requirements of article 600 of the National Electrical Code and/or applicable local codes. This includes proper grounding and bonding of the sign.</div></div>	<div>Client: Sprouts Farmers Market</div> <div>Site: #441</div> <div>29 S Milpas St Santa Barbara, CA 93103</div>	Design Number: TG-0169-19	File Location: SPROUTS FARMERS MARKET LOCATION#441 SANTA BARBARA, CA	Page No.
			Date: 02/14/20	Drawing type: CONCEPTUAL	
			Designer: TRH/DF/SP	Rev: 5-CHANGE TO NEW COLOR BUILDING	
			Account Manager: JG	SFM-441-SANTA BARBARA-CA-R5-021420	